


# REGLEMENTARI URBANISTICE - ZONIFICARE FUNCTIONALA - sc. 1:1000

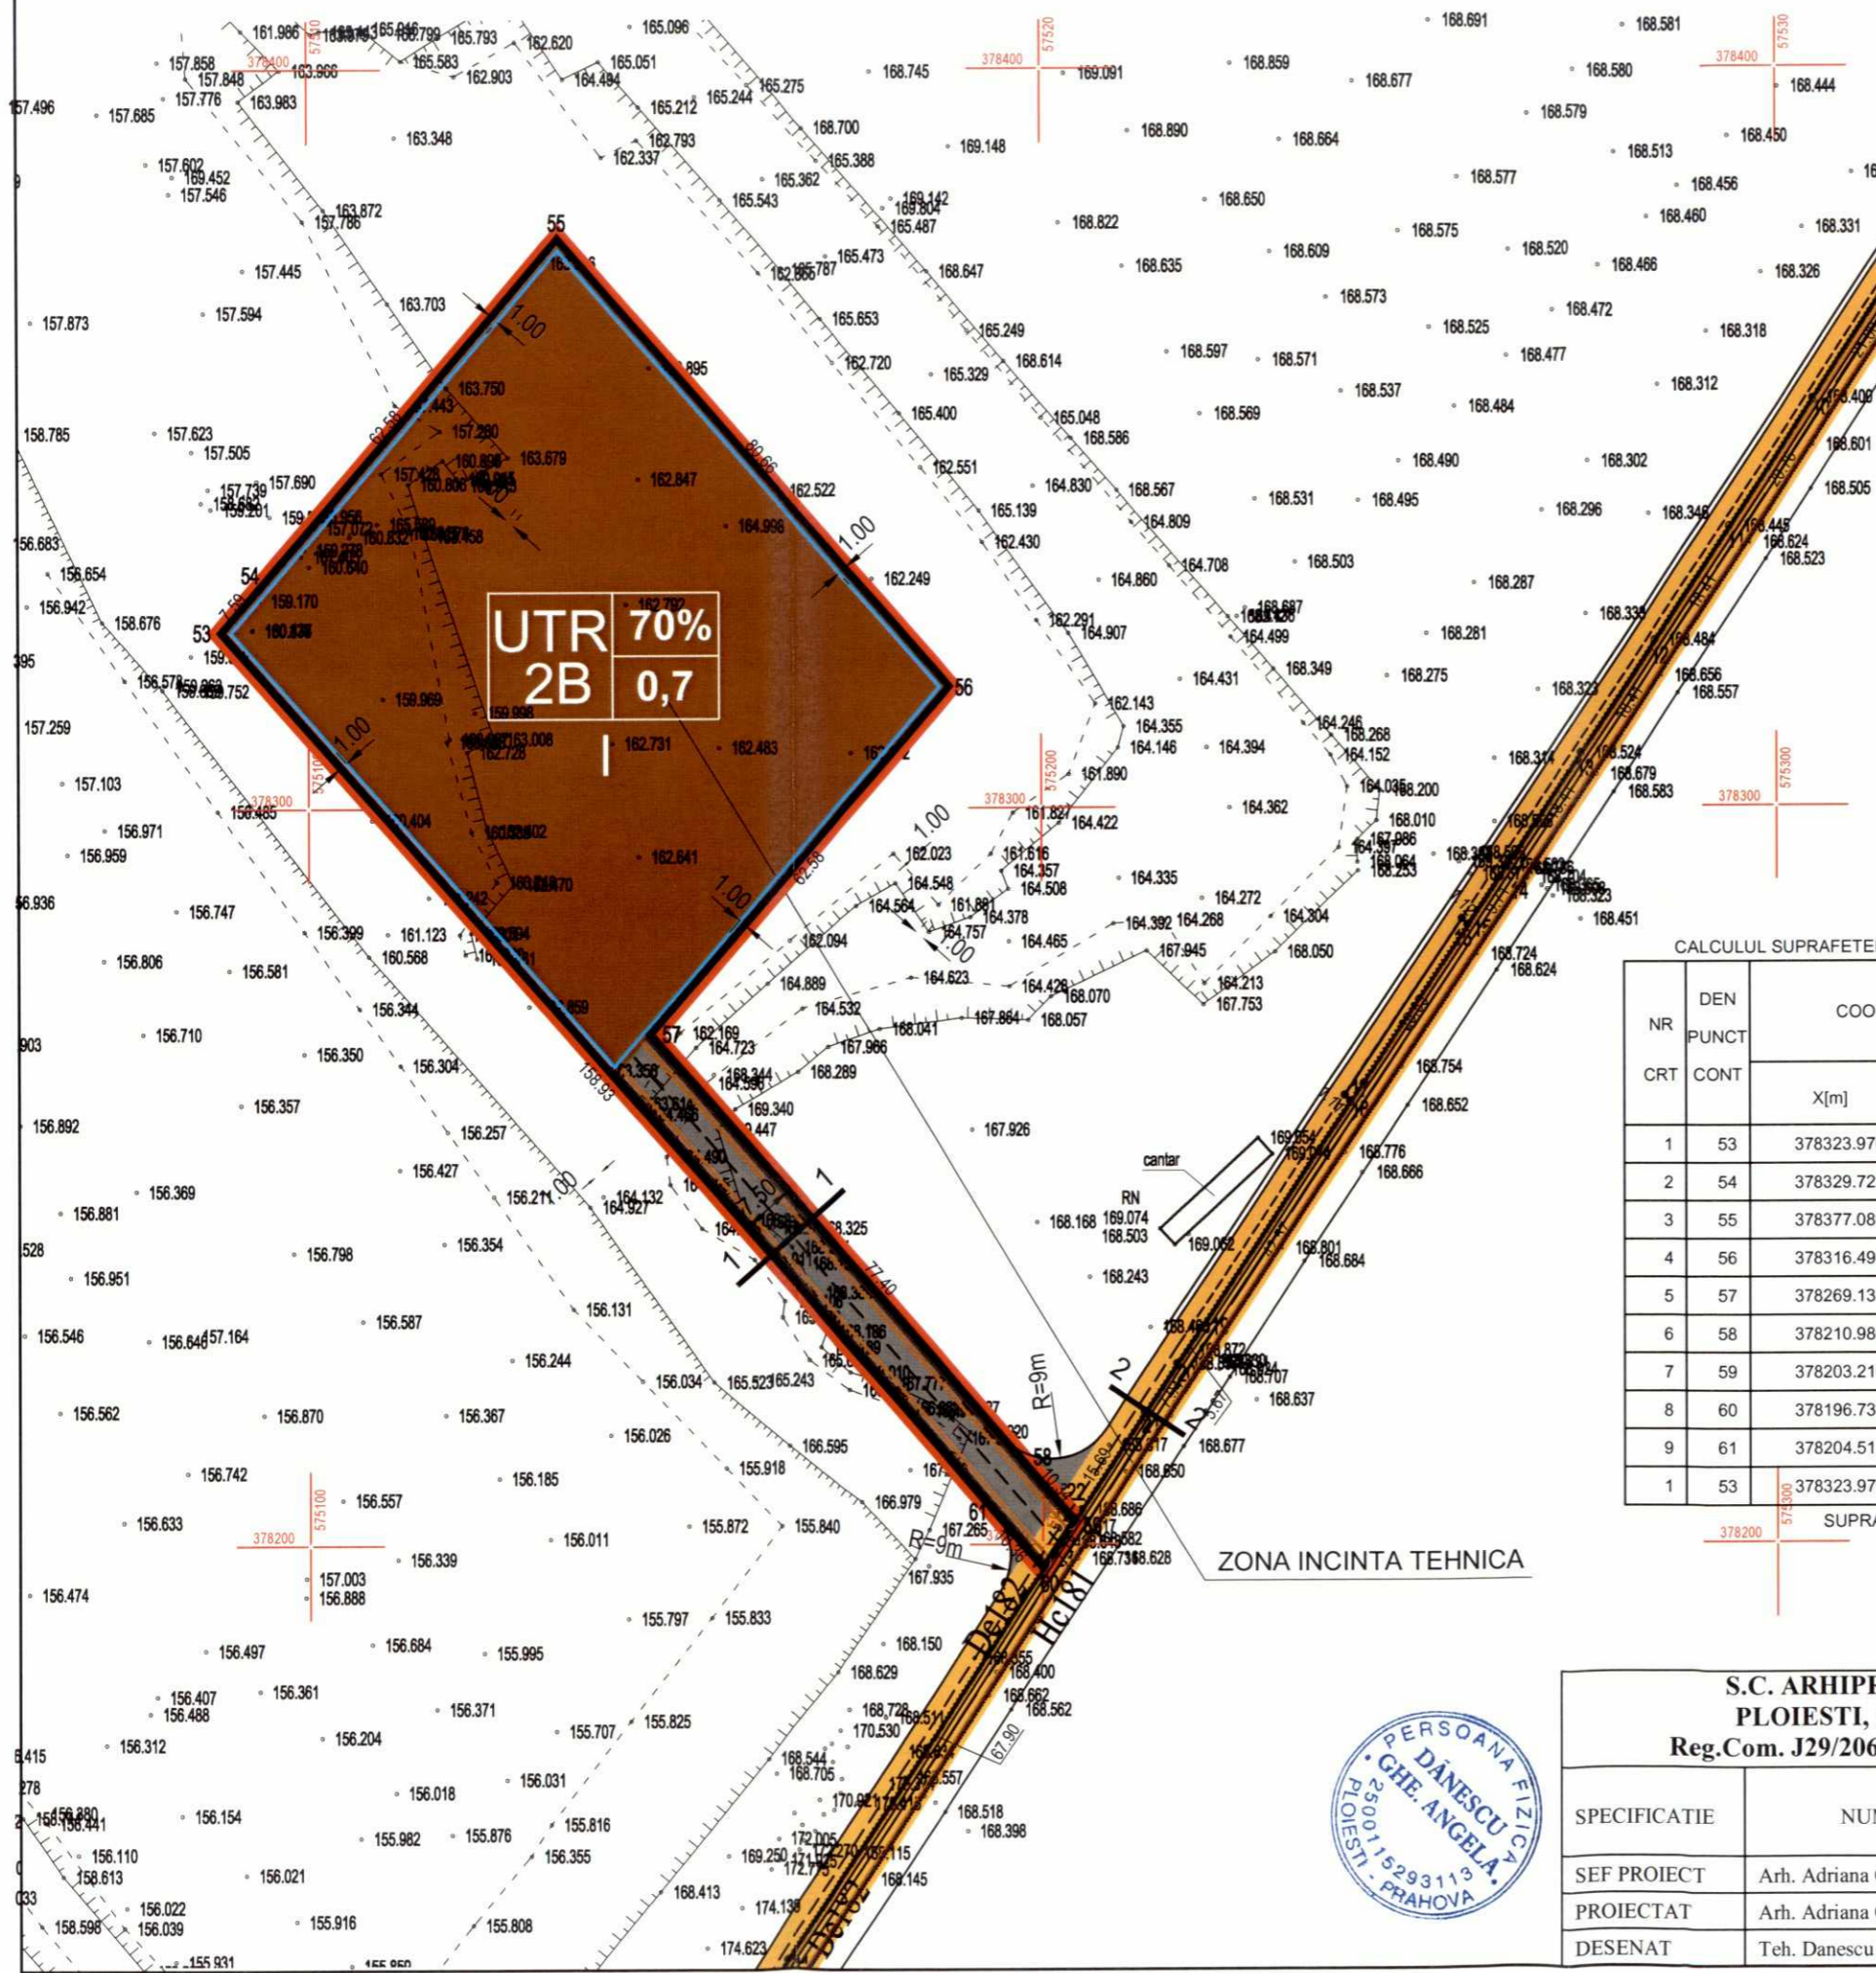

## LEGENDA:

- LIMITA INTRAVILAN PROPUS
- EDIFICABIL
- De 182
- DRUM ACCES PROPUS
- SUPRAFATA TEREN PROPUSA PENTRU INTRODUCERE IN INTRAVILAN: S = 6269,00mp

## ZONIFICARE FUNCTIONALA:

- I ZONA UNITATI INDUSTRIALE

**UTR 2B**  
 POT propus = 70%  
 CUT propus = 0,7  
 Regim de inaltime = P

CALCULUL SUPRAFETEI ZONA INCINTA TEHNICA

NR CRT	DEN PUNCT	COORDONATE		DIST [m]
		X[m]	Y[m]	
1	53	378323.976	575088.224	7.593
2	54	378329.723	575093.186	62.580
3	55	378377.089	575134.086	80.660
4	56	378316.498	575187.328	62.580
5	57	378269.132	575146.428	77.404
6	58	378210.986	575197.521	10.344
7	59	378203.216	575204.349	7.776
8	60	378196.734	575200.054	10.359
9	61	378204.515	575193.216	159.041
1	53	378323.976	575088.224	

SUPRAFATA = 6269mp



<b>S.C. ARHIPROIECT 2007 S.R.L.</b> PLOIESTI, str. Zefirului, nr. 21 Reg.Com. J29/2064/2007, CIF RO22262550				Beneficiar: <b>SC DON INTERNATIONAL IMPEX SRL</b>	Pr. nr. 06 / 2012	
SPECIFICATIE	NUME	SEMNATURA	SCARA: 1:1 000	Introducere teren in intravilan pentru amplasare statie sortare Jud. Prahova, com. Tirgisoru Vechi, T 35	FAZA: studiu oportunitate	
SEF PROIECT	Arh. Adriana Constantin	<i>Adriana Constantin</i>	DATA: 04.2012		<b>REGLEMENTARI URBANISTICE - ZONIFICARE FUNCTIONALA -</b>	PLANSA A4
PROIECTAT	Arh. Adriana Constantin	<i>Adriana Constantin</i>				
DESENAT	Teh. Danescu Angela	<i>Danescu Angela</i>				